


Single gate Arrangement

NOTES:

- 1.) Post size depends on fence height, weight and wind loads. See MONTAGE PLUS™ post sizing chart.
- 2.) See Ameristar gate table for standard out to outs. Custom gate openings available for special out to out/leaf widths.
- 3.) Additional styles of gate hardware are available on request. This could change the Latch & Hinge Clearance.
- 4.) Third & Forth rail optional (Rails may be required with Coronas and some heights).

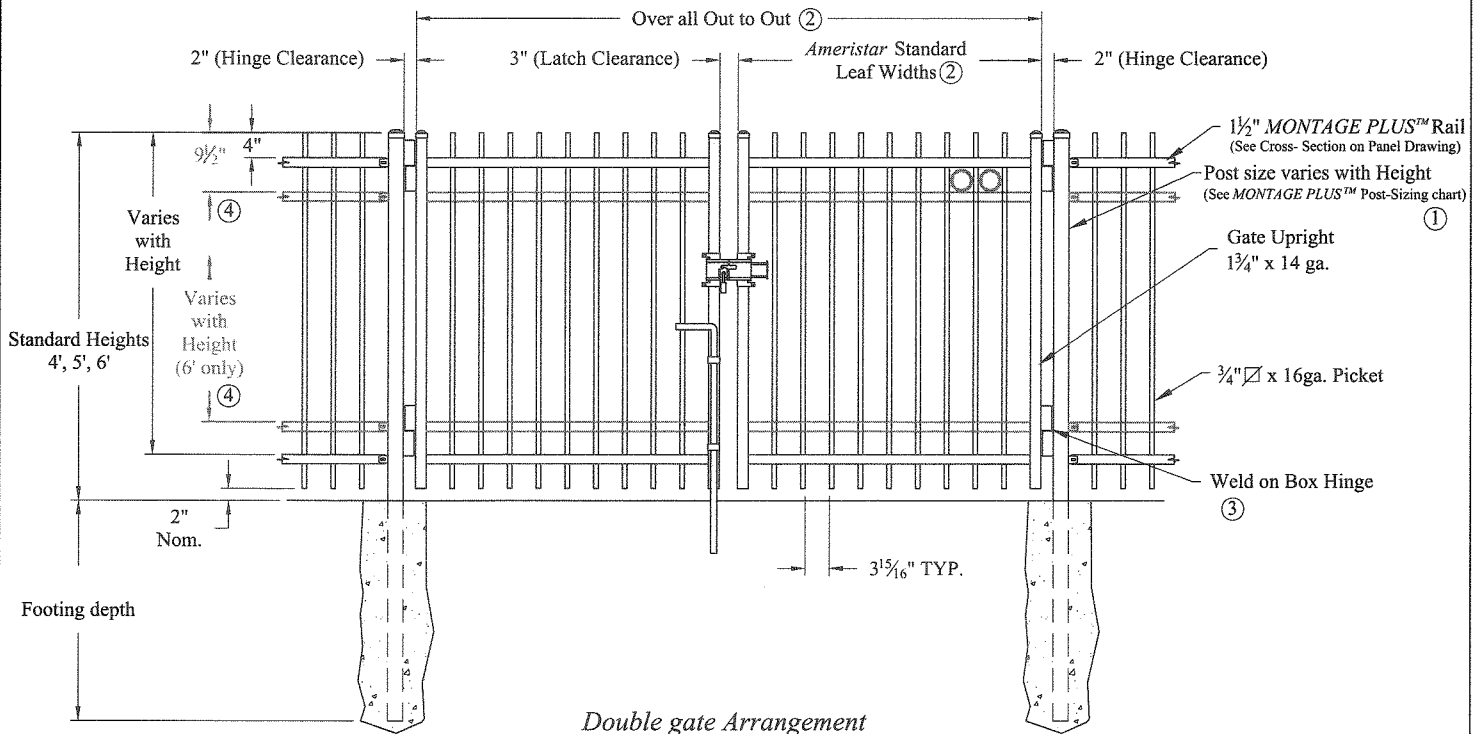

Double gate Arrangement

COMMERCIAL STRENGTH WELDED STEEL GATE

Title: MONTAGE PLUS GENESIS 2/3/4-RAIL SGL & DBL GATE			
DR: RTM	SH. 1 of 1	SCALE: DO NOT SCALE	
CK: MM	Date 8/22/06	REV: b	



AMERISTAR®

1555 N. Mingo
Tulsa, OK 74116
1-888-333-3422
www.ameristarfence.com